



REVISION	DESIGN	DRAWN	DATE
ORIGINAL	AC/JAG	A.C./G.M.	07/20/07
REV. 1	AC/JF	J.F./G.M.	05/29/15

APPROVED BY THE CITY OF EL CENTRO  
 PUBLIC WORKS DEPARTMENT, ENGINEERING DIVISION


ABRAHAM RAMOS, P.E.  
 SENIOR ENGINEER

TERRY L. HAGEN, P.E.  
 DIRECTOR OF PUBLIC WORKS


R.C.E. 70281  
 DATE 05/29/15

R.C.E. 24740  
 DATE 05/29/15

**NOTE:**  
 ALLEY WIDTH  
 \* 20' MAX

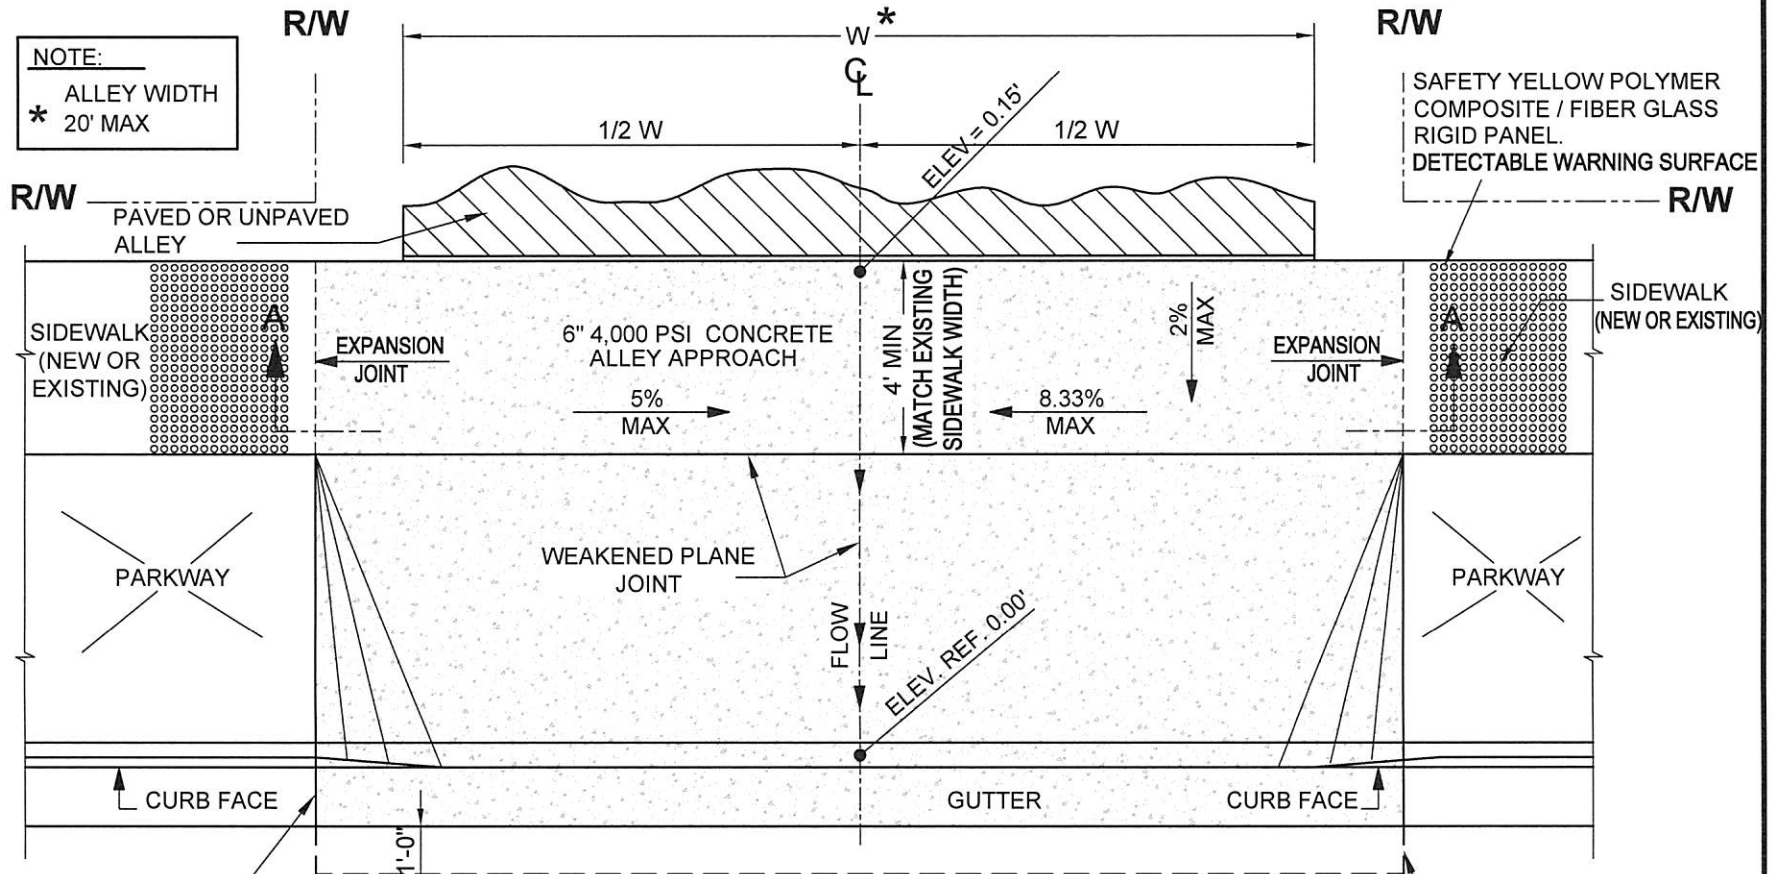

**PLAN**

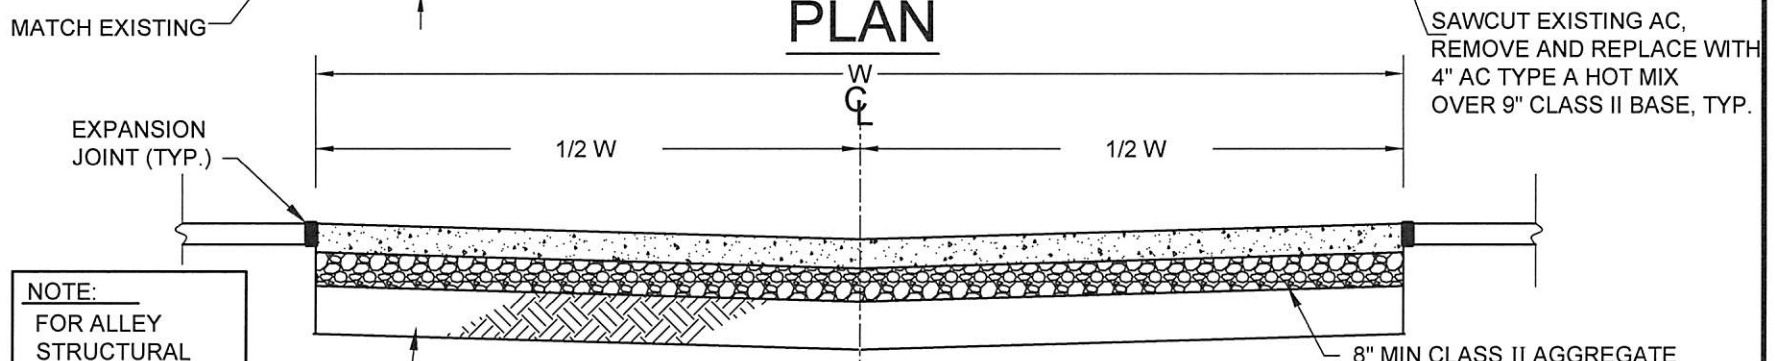

**SECTION A-A**

**NOTE:**  
 FOR ALLEY  
 STRUCTURAL  
 SECTION SEE  
 EC-100 & EC-110

12" SUBGRADE PREPARATION  
 (90% MAX DRY DENSITY PER  
 ASTM 1557) OPTIMUM MOISTURE  
 REQUIRED

8" MIN CLASS II AGGREGATE  
 BASE COMPACTED TO 95%  
 OF DRY DENSITY PER ASTM  
 1557

CITY OF EL CENTRO  
 PUBLIC WORKS DEPARTMENT

TYPICAL ALLEY APPROACH  
 W/ PARKWAY

DWG NO. EC-501.1



**NOTES:**  
 \* ALLEY WIDTH  
 20' MAX  
 -SEE STREET/ALLEY  
 SPECIFICATIONS  
 EC-100

REVISION	DESIGN	DRAWN	DATE
REV. 1	AC/JF	JF/GM	05/29/15
ORIGINAL	AC/JAG	AC/GM	07/02/07



APPROVED BY THE CITY OF EL CENTRO  
 PUBLIC WORKS DEPARTMENT, ENGINEERING DIVISION

ABRAHAM CAMERON, P.E.  
 SENIOR ENGINEER

TERRY L. HAGEN, P.E.  
 DIRECTOR OF PUBLIC WORKS

R.C.E. 70281  
 DATE 05.29.15

R.C.E. 24740  
 DATE 05.29.15

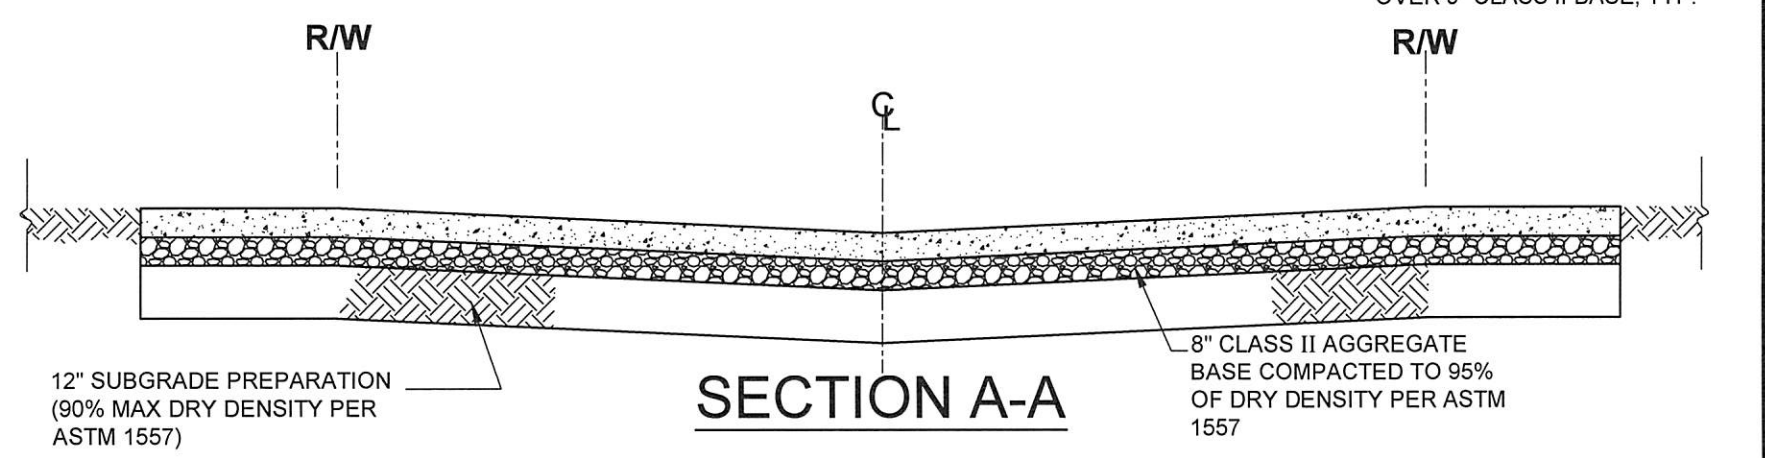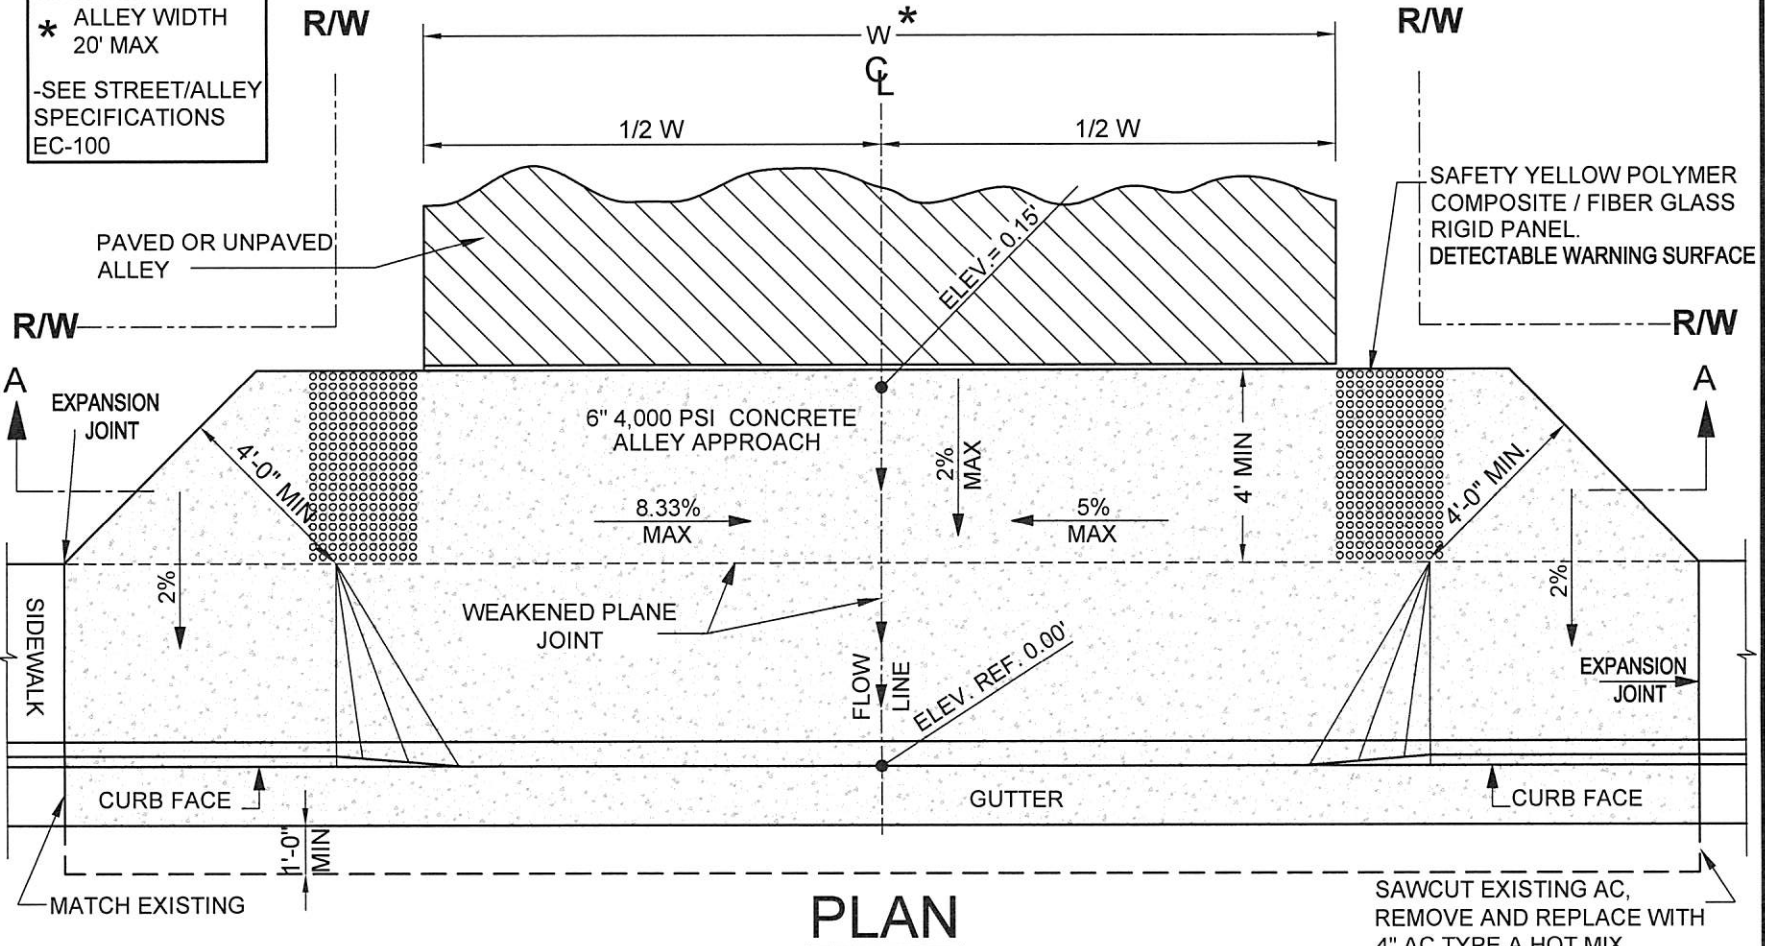

**CITY OF EL CENTRO**  
 PUBLIC WORKS DEPARTMENT

**TYPICAL ALLEY APPROACH**  
 w/o parkway

DWG NO. EC-501.2